


0 25 50 100
SCALE: 1" = 200'

△ = OIL PATCH

▨ = PAVEMENT DEFECT

▤ = OBJECT w/ 25' BOUNDARY

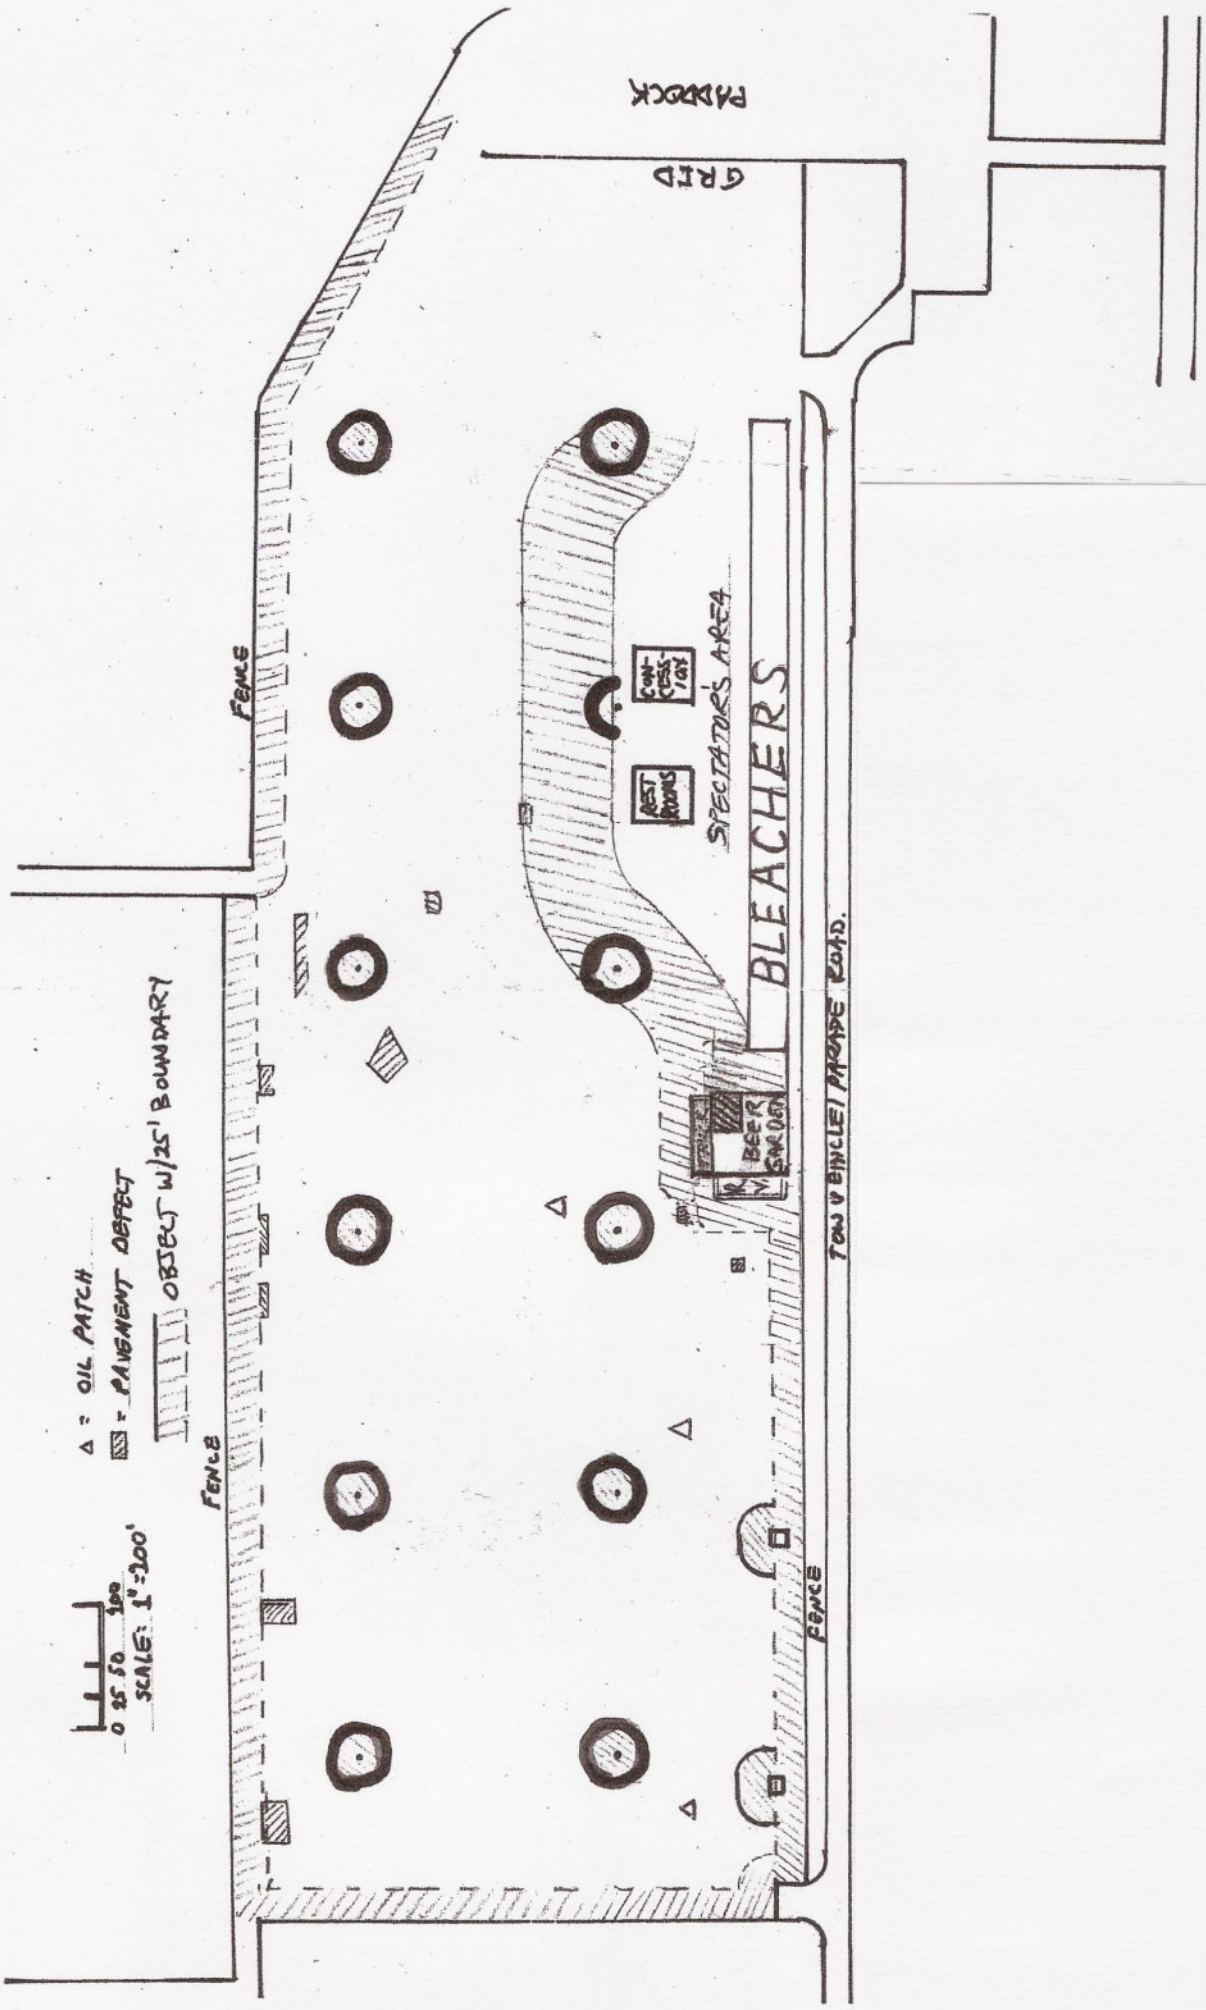

PADDOCK
GRID

FENCE

FENCE

BLEACHERS

SPECTATORS AREA

TOW & BICYCLE PARADE ROAD

FENCE

CON-CESS-IONS

REST ROOMS

BEER STAND